

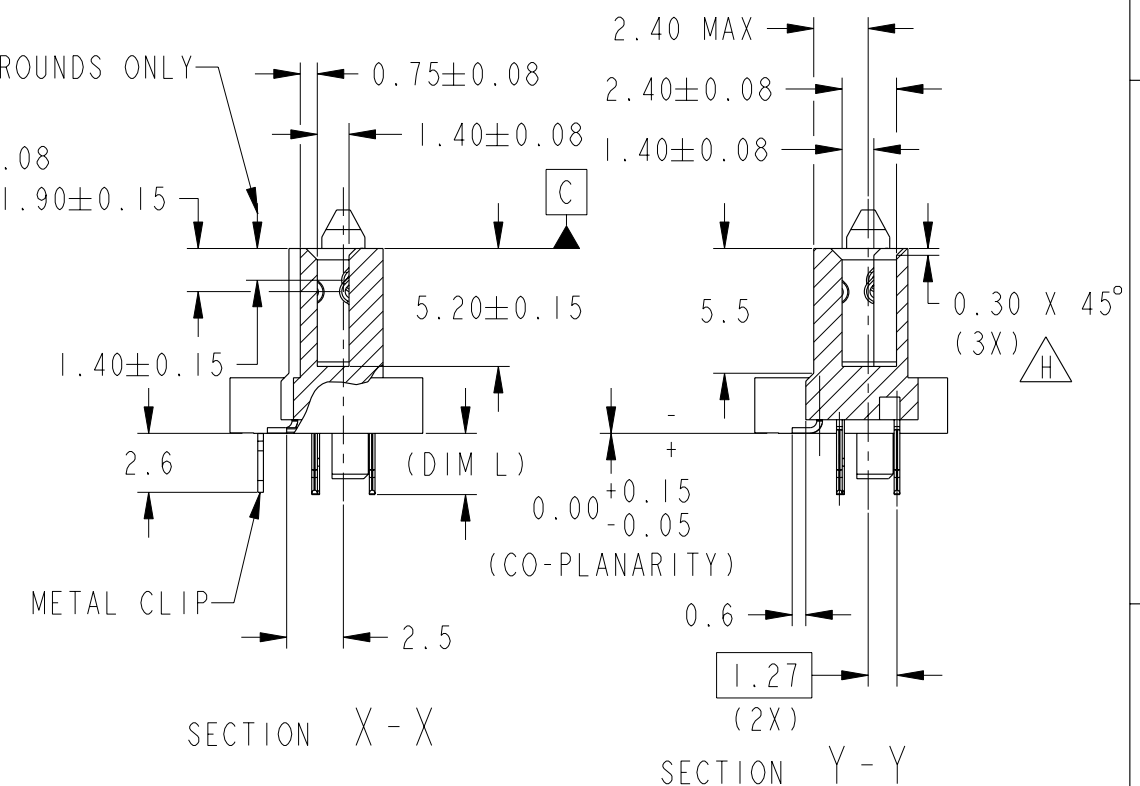
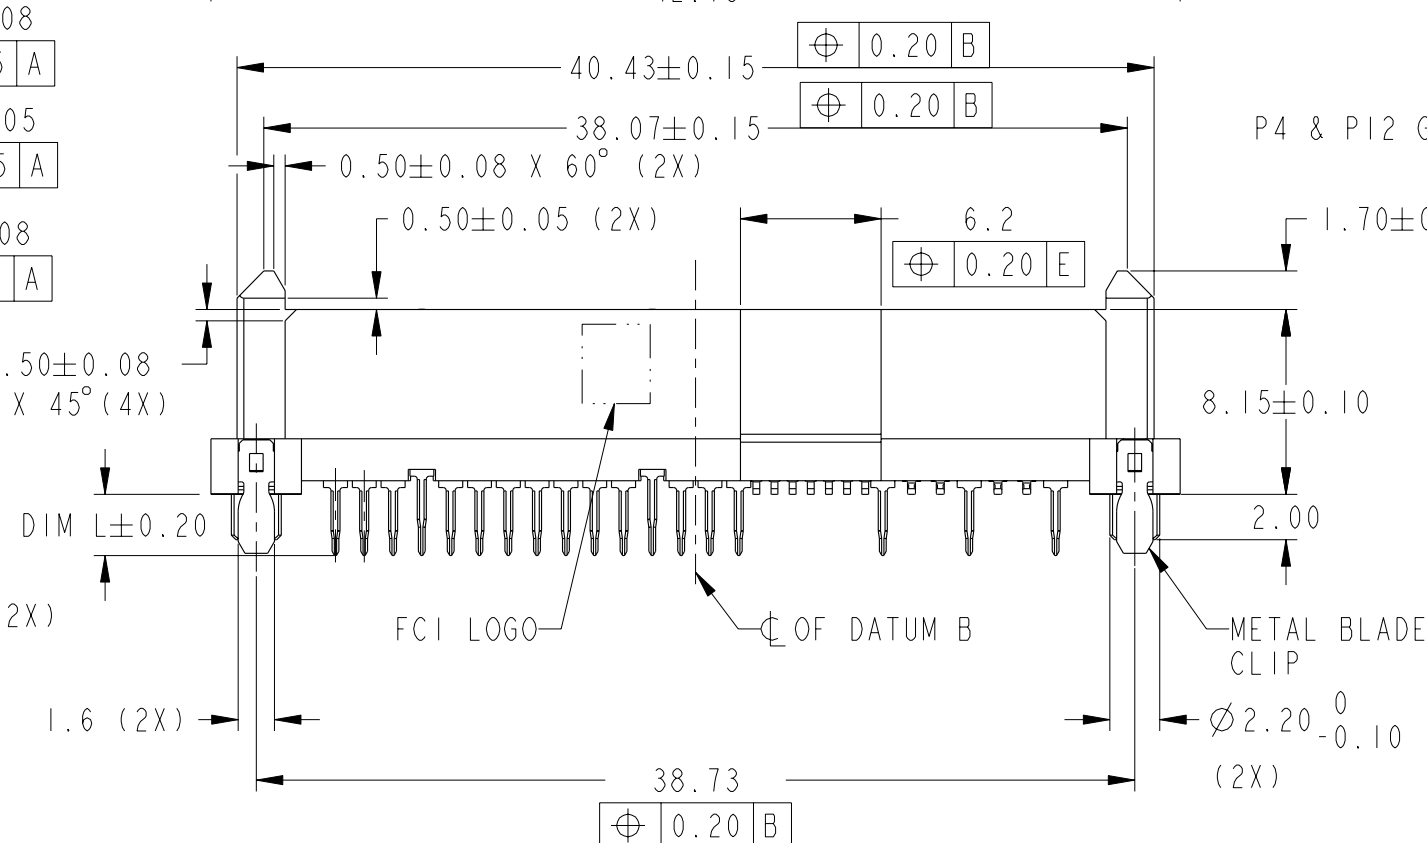
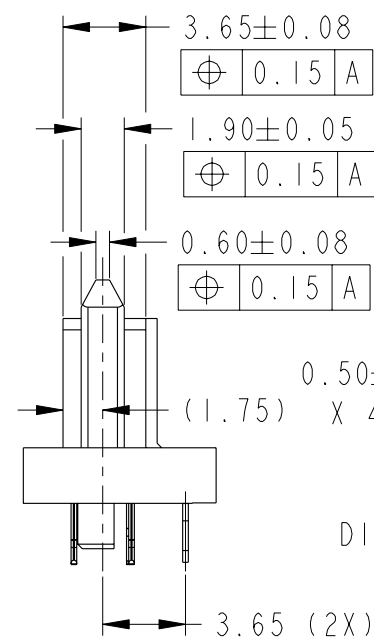
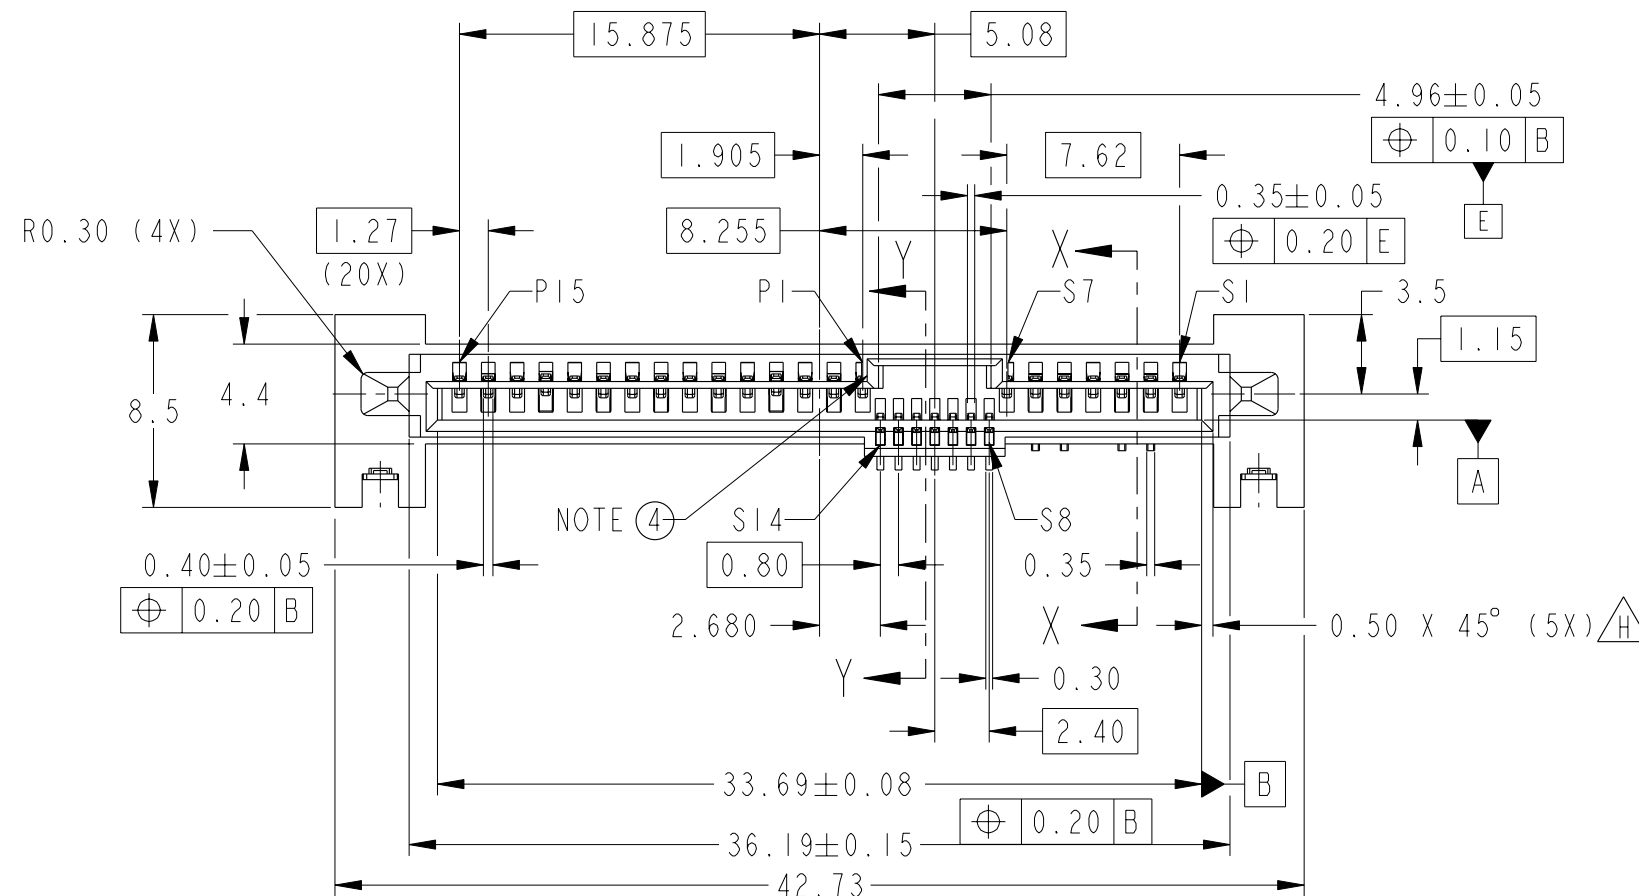


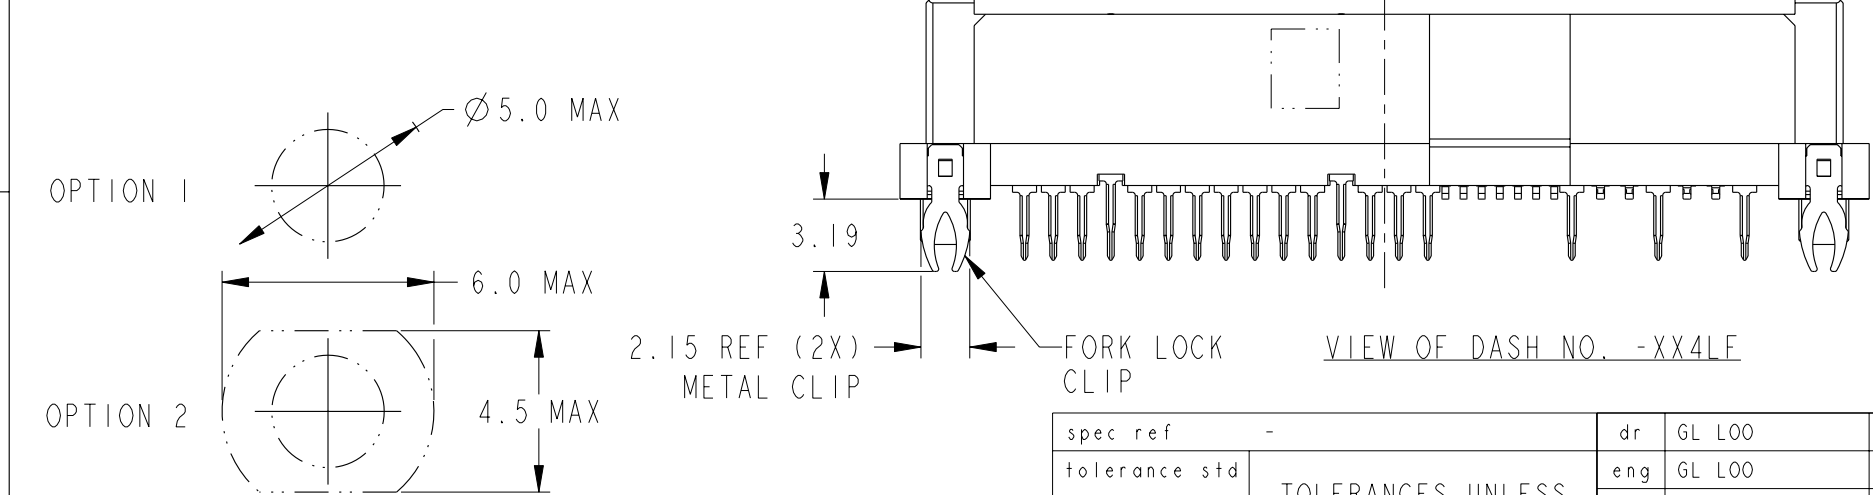

spec ref -				dr GL L00		2005-02-23		projection		MM		size A3		scale 3:1		
tolerance std ISO 406 ISO 1101				eng GL L00		2005-02-23						ecn no S10-0228				
TOLERANCES UNLESS OTHERWISE SPECIFIED				chr GL L00		2010-10-28						rel level -				
				appr JOEY NG		2010-10-28		product family S-ATA								
surface - 		linear	0.X ± -		title SAS RECEPTACLE WIDE BASE HYBRID TYPE ASSY						dwg no 10036876				rev H	
			0.XX ±0.20													
			0.XXX ± -													
ISO 1302		angular	0° ±2°	www.fci.com	cat. no. -			Product - Customer Drw					sheet 1 of 3			

PRODUCT NO	DIM L (SOLDER TAIL)	PICK-UP CAP	RECOMMENDED P.C. BOARD THICKNESS	TYPE OF CLIP	PACKAGING
I0036876-003LF	2.70	NO	1.57mm (0.062") / 2.36mm (0.093")	METAL BLADE	TRAY
I0036876-003CLF		YES			TAPE & REEL
I0036876-003C-TRLF		YES			
I0036876-013LF	3.70	NO	2.36mm (0.093")	METAL BLADE	TRAY
I0036876-013CLF		YES			TAPE & REEL
I0036876-013C-TRLF		YES			
I0036876-004LF	2.70	NO	2.36mm (0.093")	FORK LOCK	TRAY
I0036876-014LF	3.70	NO	2.36mm (0.093")	FORK LOCK	TRAY

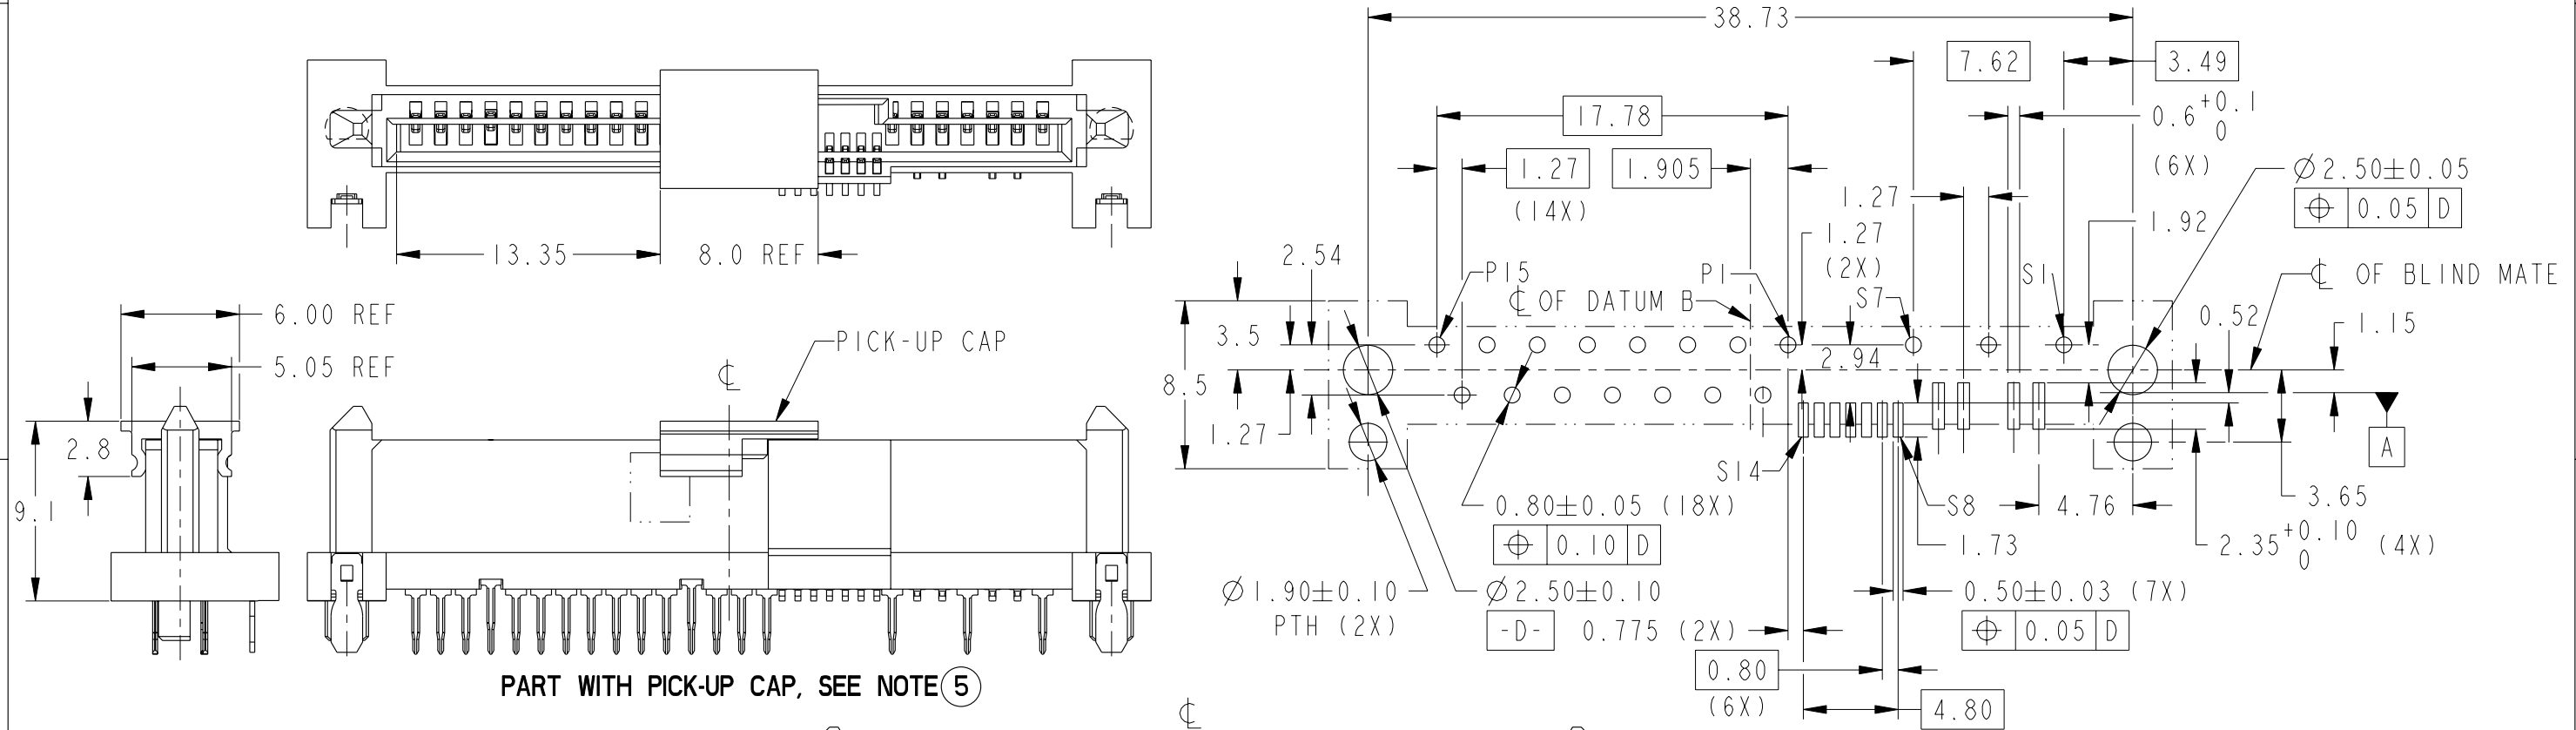

RECOMMENDED SUCTION HEAD SIZE

RECOMMENDED PCB LAYOUT

OPTION 2  RECOMMENDED SUCTION HEAD SIZE	<table> <tr> <td>spec ref</td><td>-</td></tr> <tr> <td>tolerance std</td><td>TOLERANCES UNLESS OTHERWISE SPECIFIED</td></tr> <tr> <td>ISO 406</td><td></td></tr> <tr> <td>ISO 1101</td><td></td></tr> </table>	spec ref	-	tolerance std	TOLERANCES UNLESS OTHERWISE SPECIFIED	ISO 406		ISO 1101		<table> <tr> <td>dr</td><td>GL L00</td><td>2005-02-23</td></tr> <tr> <td>eng</td><td>GL L00</td><td>2005-02-23</td></tr> <tr> <td>chr</td><td>GL L00</td><td>2010-10-28</td></tr> <tr> <td>appr</td><td>JOEY NG</td><td>2010-10-28</td></tr> </table>	dr	GL L00	2005-02-23	eng	GL L00	2005-02-23	chr	GL L00	2010-10-28	appr	JOEY NG	2010-10-28	<table> <tr> <td>projection</td><td></td><td>MM</td><td>size</td><td>A3</td><td>scale</td><td>3:1</td></tr> <tr> <td colspan="3">product family</td><td>S-ATA</td><td>rel level</td><td>-</td><td></td></tr> </table>	projection		MM	size	A3	scale	3:1	product family			S-ATA	rel level	-	
spec ref	-																																				
tolerance std	TOLERANCES UNLESS OTHERWISE SPECIFIED																																				
ISO 406																																					
ISO 1101																																					
dr	GL L00	2005-02-23																																			
eng	GL L00	2005-02-23																																			
chr	GL L00	2010-10-28																																			
appr	JOEY NG	2010-10-28																																			
projection		MM	size	A3	scale	3:1																															
product family			S-ATA	rel level	-																																
	<table> <tr> <td data-bbox="1098 1869 1279 1955">surface</td><td data-bbox="1279 1869 1389 1955">linear</td><td data-bbox="1389 1869 1596 1898">0.X ± -</td></tr> <tr> <td></td><td></td><td>0.XX ±0.20</td></tr> <tr> <td></td><td></td><td>0.XXX ± -</td></tr> <tr> <td>ISO 1302</td><td>angular</td><td>0° ±2°</td></tr> </table>	surface	linear	0.X ± -			0.XX ±0.20			0.XXX ± -	ISO 1302	angular	0° ±2°	 title SAS RECEPTACLE WIDE BASE HYBRID TYPE ASSY www.fci.com cat. no.	<table> <tr> <td data-bbox="2039 1869 2371 1955">SAS RECEPTACLE WIDE BASE HYBRID TYPE ASSY</td><td data-bbox="2371 1869 2813 1955"> dwg no 10036876 </td><td data-bbox="2813 1869 2870 1955"> rev H </td></tr> <tr> <td colspan="2">Product - Customer Drw</td><td>sheet 2 of 3</td></tr> </table>	SAS RECEPTACLE WIDE BASE HYBRID TYPE ASSY	dwg no 10036876	rev H	Product - Customer Drw		sheet 2 of 3																
surface	linear	0.X ± -																																			
		0.XX ±0.20																																			
		0.XXX ± -																																			
ISO 1302	angular	0° ±2°																																			
SAS RECEPTACLE WIDE BASE HYBRID TYPE ASSY	dwg no 10036876	rev H																																			
Product - Customer Drw		sheet 2 of 3																																			

NOTES:

1. MATERIAL:
1) HOUSING : HIGH TEMP TERMOPLASTIC, UL 94V-0
COLOUR : BLACK
2) TERMINAL : COPPER ALLOY
3) HOLD DOWN : COPPER ALLOY
2. FINISH :
1) TERMINAL : 30µ" Au PLATING (CONTACT POINT) OVER 50µ" NICKEL
2) SOLDER TAIL : 50µ" MIN Sn OVER 50µ" NICKEL
3) HOLD DOWN : 50µ" MIN Sn OVER 50µ" NICKEL
3. -
4. PER SFF REV 1.3
- ⑤ PART WITH PICK-UP CAP, P/N XXXXXXXX-XXXC LF
- ⑥ THE STD PACKAGING IS IN TRAY
7. FOR TAPE & REEL PACKAGING, SUFFIX "-TR" ADDED.
P/N XXXXXXXX-XXXC-TR LF
8. THE HOUSING WILL WITHSTAND EXPOSURE TO 260°C PEAK TEMPERATURE
FOR 10 SECONDS IN A CONVECTION, INFRA-RED OR VAPOR PHASE REFLOW OVEN
- ⑨ THIS PRODUCT MEETS EUROPEAN UNION DIRECTIVES AND OTHER COUNTRY
REGULATIONS AS DESCRIBED IN GS-22-008
- ⑩ PART NUMBERS ENDING IN "LF" MEANS FOR NOTE 8 LEAD FREE IDENTIFICATION
- (i) ~~XXXXXXXX-XXXLF IS EQUIVALENT TO PREVIOUS P/N XXXXXXXX-XXX~~
(ii) ~~XXXXXXXX-XXXCLF IS EQUIVALENT TO PREVIOUS P/N XXXXXXXX-XXXC~~
11. A  SYMBOL WILL BE NEXT TO ANY DIMENSION, VIEW, OR NOTE WHICH
HAS BEEN MODIFIED WITH THE CURRENT DRAWING REVISION.

spec ref		-		dr	GL L00	2005-02-23	projection	MM	size	A3	scale	3:1			
tolerance std	TOLERANCES UNLESS OTHERWISE SPECIFIED			eng	GL L00	2005-02-23			ecn no	S10-0228					
				chr	GL L00	2010-10-28									
				appr	JOEY NG	2010-10-28						product family	S-ATA		rel level
surface	linear	0.X	± -		title			SAS RECEPTACLE WIDE		dwg no	10036876				
		0.XX	±0.20												
		0.XXX	± -												
	ISO 1302	angular	0°										±2°	www.fci.com	



ООО «НИОКРсистемс» - это оперативные поставки широкого спектра электронных компонентов отечественного и импортного производства напрямую от производителей и с крупнейших мировых складов. Реализуемая нашей компанией продукция насчитывает более полумиллиона наименований.

Благодаря этому наша компания предлагает к поставке практически не ограниченный ассортимент компонентов как оптовыми, мелкооптовыми партиями, так и в розницу.

Благодаря развитой сети поставщиков, помогаем в поиске и приобретении экзотичных или снятых с производства компонентов.

Наша компания это:

- Гарантия качества поставляемой продукции
- Широкий ассортимент
- Минимальные сроки поставок
- Техническая поддержка
- Подбор комплектации
- Индивидуальный подход
- Гибкое ценообразование
- Работаем по 275 ФЗ